
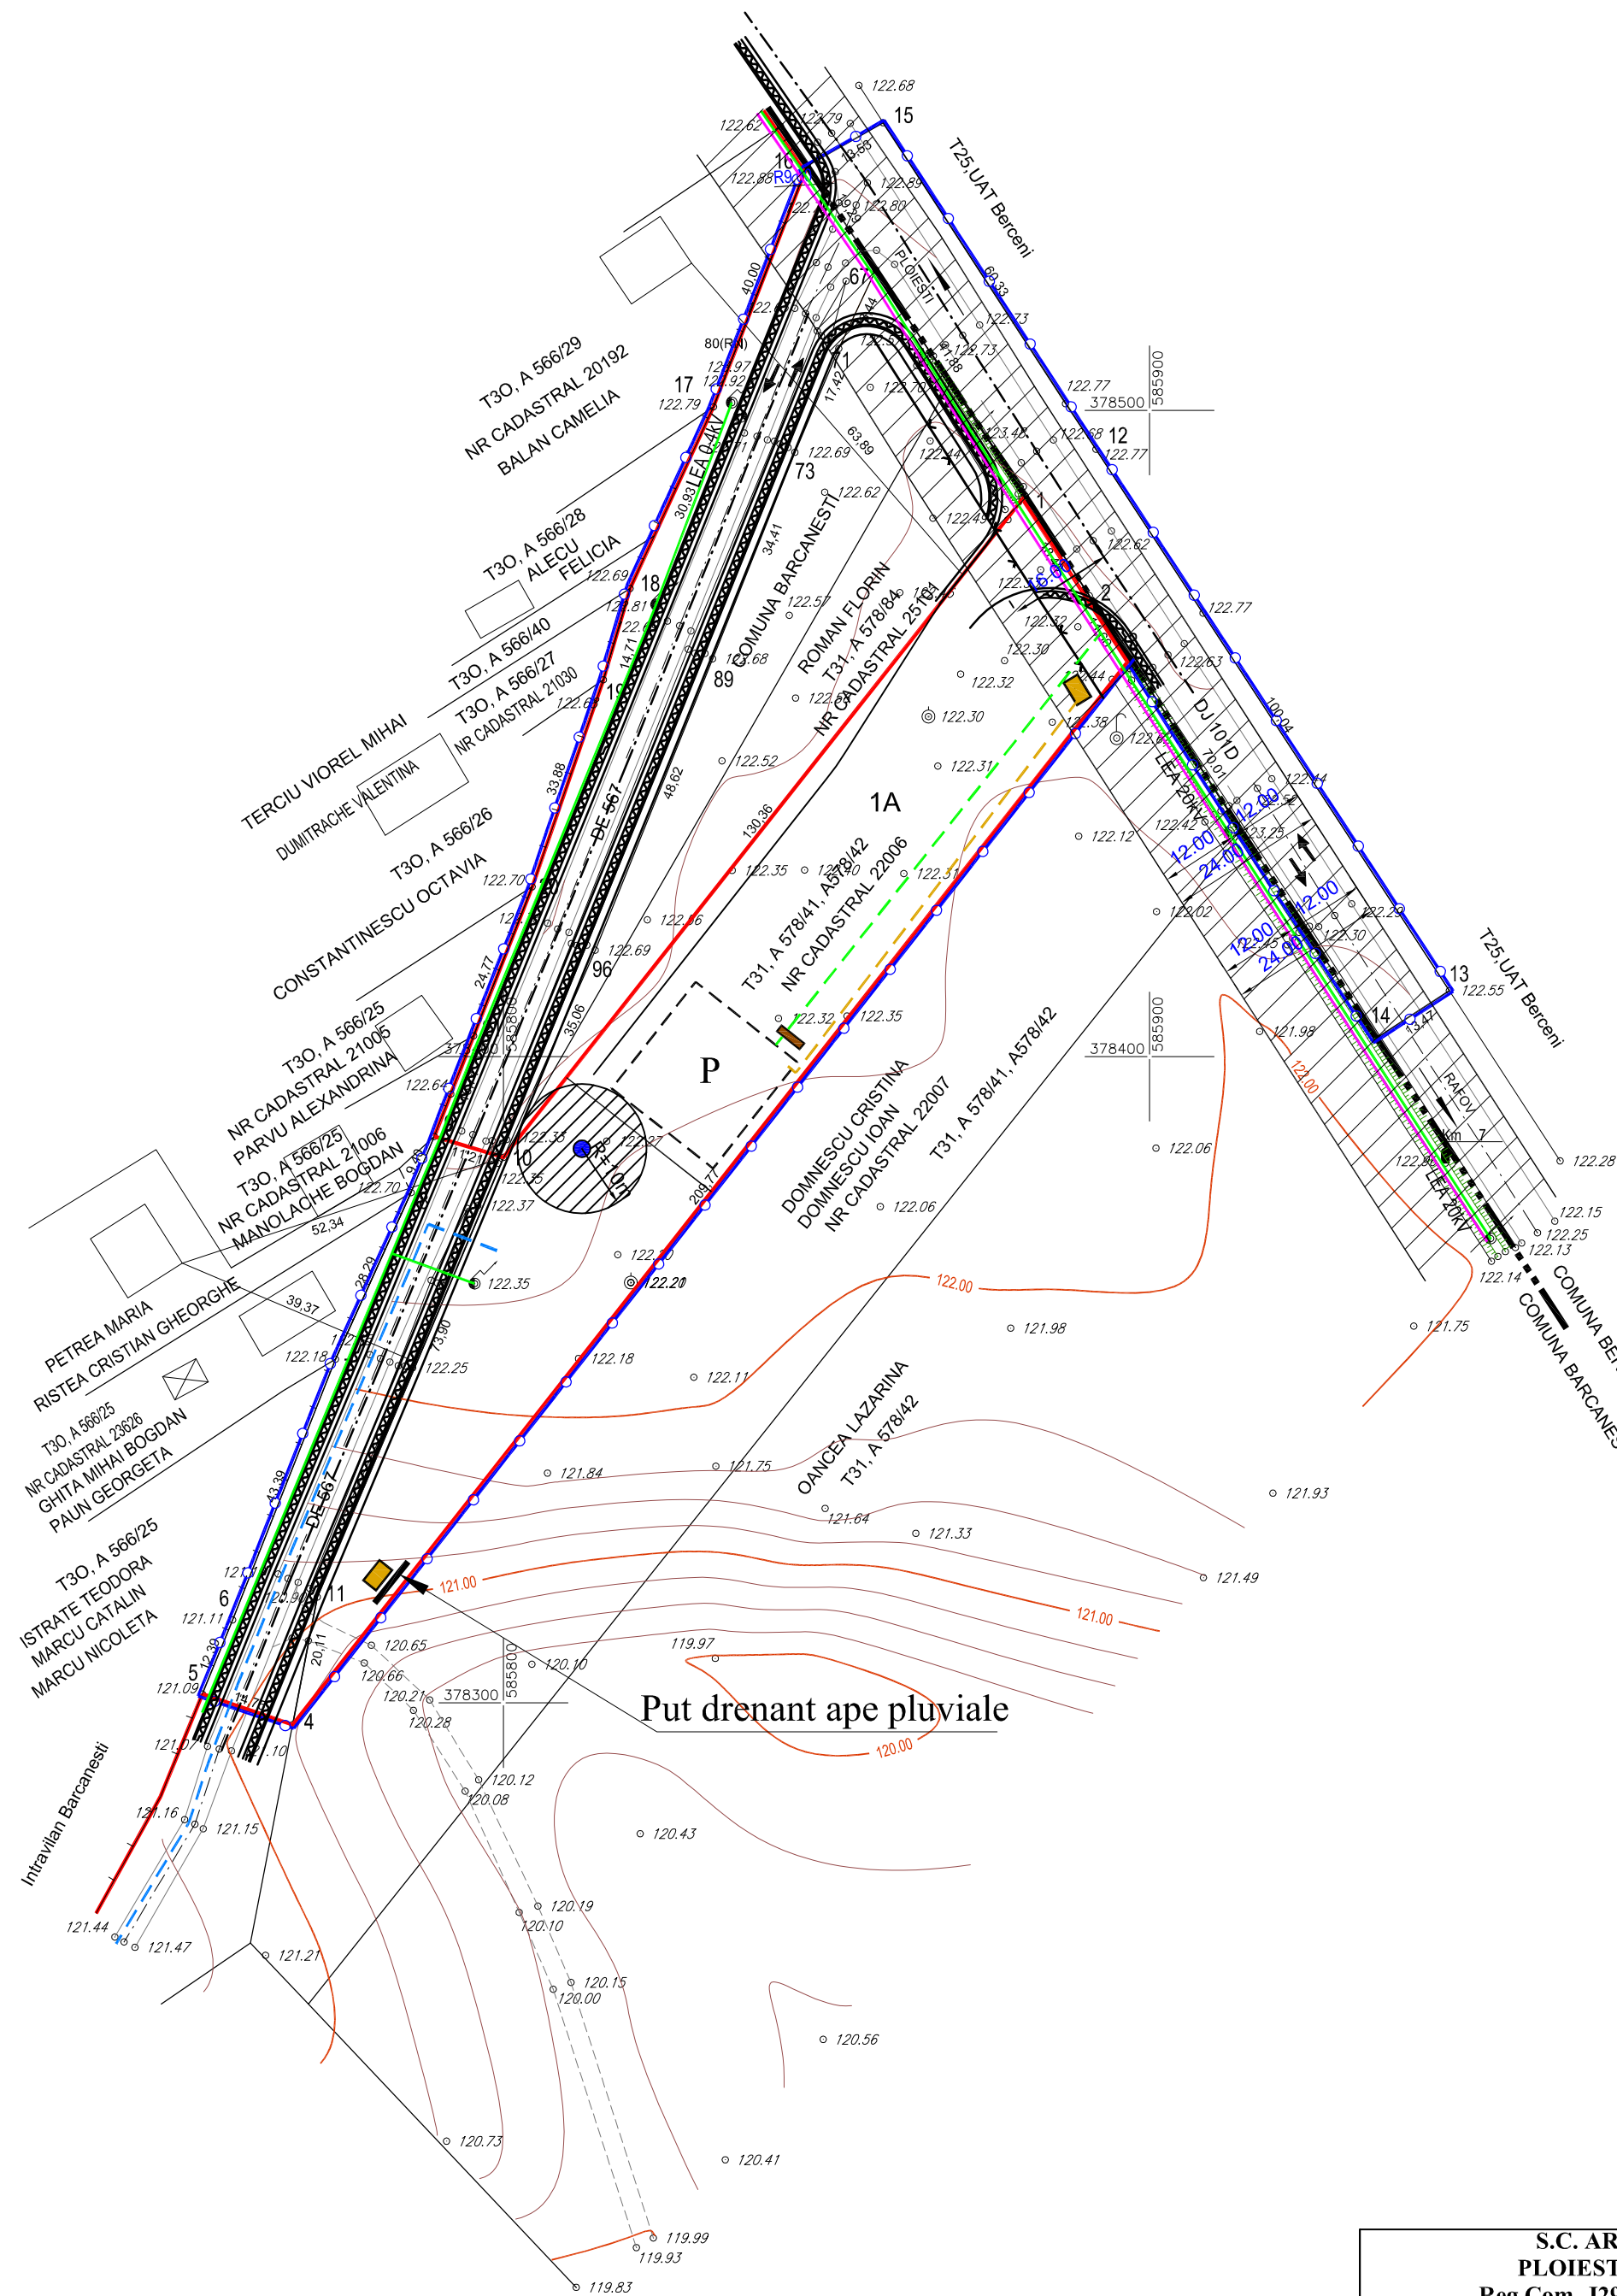


REGLEMENTARI ECHIPARE EDILITARA - sc. 1:1000

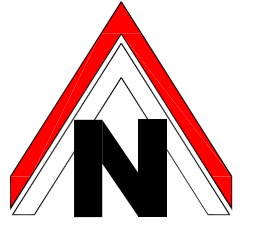

LEGENDA:

- LIMITE**
- LIMITA TERITORIU ADMINISTRATIV
 - LIMITA INTRAVILAN
 - LIMITA ZONEI STUDIATE
 - CONSTRUCTIE PROPUSA
- DRUMURI EXISTENTE:**
- DRUM JUDETEAN DJ 101D
 - DRUM EXPLOATARE De 567
- ECHIPARE EDILITARA:**
- ▨ ZONA DE PROTECTIE SI SIGURANTA LEA 20kV EXISTENTA
 - RETEA ELECTRICA LEA 20kV EXISTENTA
 - RETEA ELECTRICA LEA 0.4kV EXISTENTA
 - - - EXTINDERE RETEA ELECTRICA
 - - - EXTINDERE RETEA APA
 - RETEA ROMTELECOM EXISTENTA
 - BAZINE BETONATE VIDANJABILE
 - - - RETEA CANALIZARE PROPUSA
 - PUT DRENANT APE PLUVIALE PROPUS
 - SEPARATOR DE HIDROCARBURI PROPUS
 - ZONA DE PROTECTIE SANITARA PUT FORAT PROPUS

S.C. ARHIPROIECT S.R.L. PLOIESTI, str. Zefirului, nr. 21 Reg.Com. J29/204/2004, CUI: 16098020				Beneficiar: ROMAN FLORIN	Pr. nr. 11 / 2013	
SPECIFICATIE	NUME	SEMNTATURA	SCARA: 1:1 000	Extindere intravilan pentru zona locuinte si functiuni complementare, zona spatii verzi-perdele de protectie si zona mixta cai de comunicatii rutiere si dotari aferente si institutii si servicii Jud. Prahova, com. Barcanesti, sat Ghighiu	FAZA: P.U.Z.	
SEF PROIECT	Arh. Adriana Constantin		DATA: 06.2014		REGLEMENTARI ECHIPARE EDILITARA	PLANSA A7
PROIECTAT	Arh. Adriana Constantin					
DESENAT	Teh. Danescu Angela					