

S.O.- PUZ LOTIZARE SI INTRODUCERE IN INTRAVILAN

INCADRARE IN ZONA

1

LEGENDA

LIMITE


- LIMITA TERITORIULUI ADMINISTRATIV
- LIMITA TERITORIULUI INTRAVILAN PROPUIS

ZONIFICARE FUNCTIONALA

- ZONA CENTRALA SI ALTE ZONE CU FUNCTIUNI COMPLEXE DE INTERES PUBLIC
- ZONA DE LOCUINTE SI FUNCTIUNI COMPLEMENTARE
- ZONA UNITATI INDUSTRIALE /UNITATI AGRICOLE
- ZONA DE PARCURI /RECREERE, TURISM SI SPORT
- ZONA GOSPODARIE COMUNALA /CIMITIRE
- ZONA CONSTRUCTII SI AMENAJARI RUTIERE
- DRUMURI NATIONALE
- DRUMURI JUDETENE
- DRUMURI COMUNALE
- STRAZI PRINCIPALE
- TRASEE PIETONALE MAJORE
- ZONA CAI FERATE SI CONSTRUCTII AFERENTE
- ZONA CONSTRUCTII AFERENTE LUCRARILOR TEHNICO-EDILITARE
- APE

REGLEMENTARI

- ZONA PROTEJATA CU VALOARE ISTORICA
- INTERDICTIE TEMPORARA DE CONSTRUIRE PANA LA INTOCHIREA PUZ SAU P.U.D.
- INTERDICTIE DEFINITIVA DE CONSTRUIRE
- ZONA PROTECTIE CALE FERATA
- STEJARI PROTEJATI

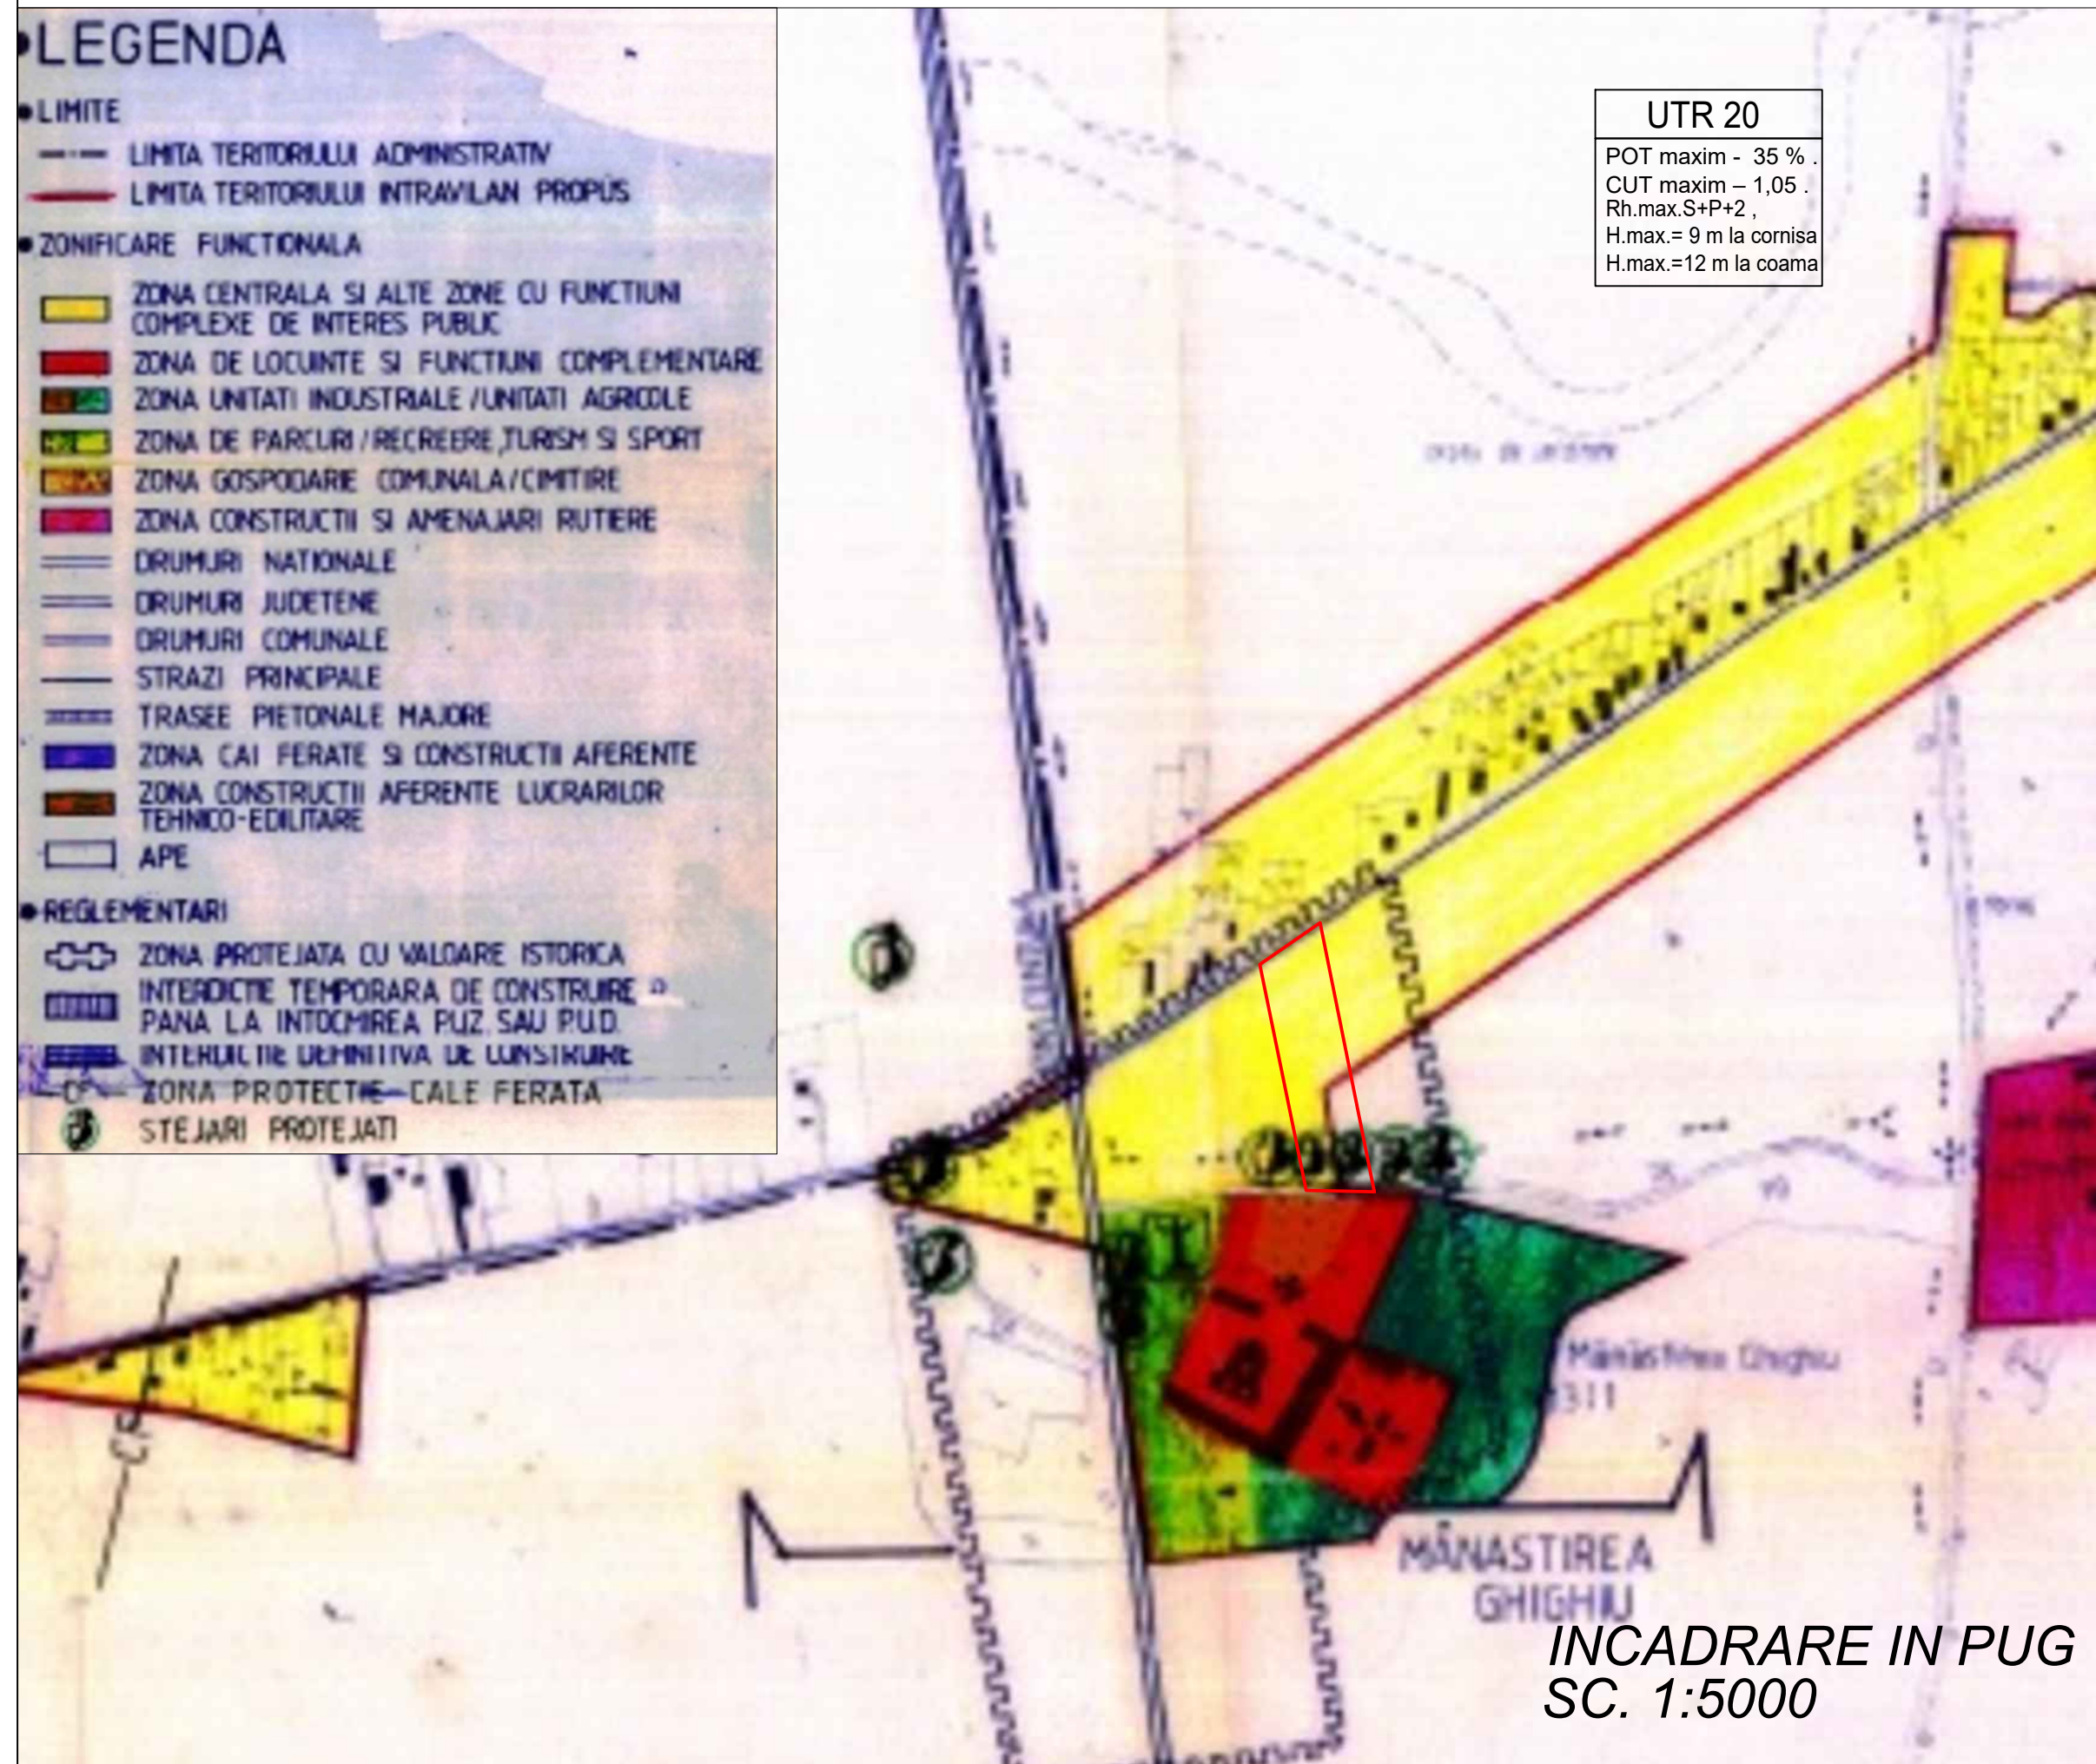

Suprafata teren - Nr. cad. 25536			Suprafata teren intravilan			Drum de acces - PROPUS		
Nr. Pct.	Coordonate pct.de contur X [m] Y [m]	Lungimi laturi D(i,j+1)	Nr. Pct.	Coordonate pct.de contur X [m] Y [m]	Lungimi laturi D(i,j+1)	Nr. Pct.	Coordonate pct.de contur X [m] Y [m]	Lungimi laturi D(i,j+1)
2	378527.494 584559.111	182.829	1	378535.800 584540.724	20.176	1	378535.800 584540.724	9.204
7	378406.480 584422.064	13.337	2	378527.494 584559.111	17.644	10	378532.011 584549.112	173.889
8	378418.989 584417.438	1.032	3	378520.230 584575.190	112.640	11	378413.121 584422.216	2.279
10	378419.957 584417.080	169.433	4	378443.966 584492.295	16.658	12	378411.131 584421.105	1.763
11	378535.800 584540.724	20.176	9	378450.099 584476.807	70.446	13	378409.371 584420.995	10.255
S = 2804 mp P=386.806m			6	378405.167 584422.550	1.400	8	378418.989 584417.438	1.032
Suprafata teren - Nr. cad. 25508			7	378406.480 584422.064	13.337	17	378419.957 584417.080	169.433
3	378520.230 584575.190	112.640	8	378418.989 584417.438	1.032	S = 1472 mp P=367.855m		
4	378443.966 584492.295	85.260	10	378419.957 584417.080	169.433	Suprafata teren extravilan		
5	378386.240 584429.550	20.180	S = 4939 mp P=422.766m			Nr. Pct.	Coordonate pct.de contur X [m] Y [m]	Lungimi laturi D(i,j+1)
6	378405.167 584422.550	1.400	4	378443.966 584492.295	85.260	4	378443.966 584492.295	85.260
7	378406.480 584422.064	182.829	5	378386.240 584429.550	20.180	5	378386.240 584429.550	20.180
2	378527.494 584559.111	17.644	6	378405.167 584422.550	70.446	6	378405.167 584422.550	70.446
S = 3446 mp P=419.952m			9	378450.099 584476.807	16.658	9	378450.099 584476.807	16.658
			S = 1310 mp P=192.544m					

MORARES MONDAY DESIGN CUI 36527975 J29/1647/2016 PLOIESTI, PH Telefon : 0.733041196	DENUMIREA LUCRARII:		STUDIU DE OPORTUNITATE - Parcelare teren si introducere partial in intravilan in vederea construirii de locuinte unifamiliale com.Barcanesti, T23, parcela A421/4, NC 25536 SI NC 25508	NUMAR PROIECT U01/2022	
	BENEFICIAR:				FAZA SO - PUZ
	SEF PROIECT Arh. DAN ENACHE		TITLUL PLANSEI:	INCADRARE IN ZONA	IUN 2022
	PROIECTAT Arh. IRINA MORARESCU	DESENAT Arh. IRINA MORARESCU	VERIFICAT Arh. DAN ENACHE		NR. PLANSA : U - 01

INCADRARE IN PUG
 SC. 1:5000