



# 2. PROPUNERE

UTR 5	30%	UTR 5A5	30%
P+1	0.6	"L"	
		(S/D)+P+1+M	0.6

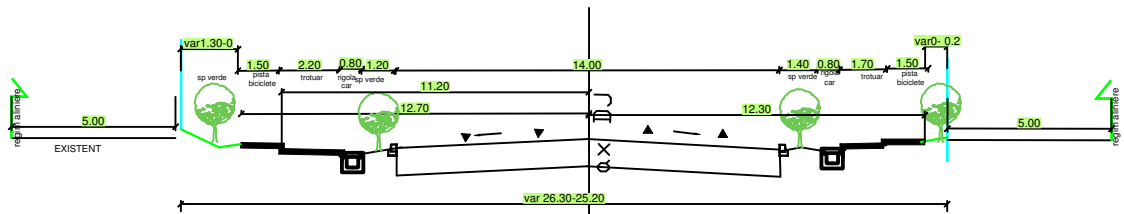

Profil propus 1-1-DJ 101D-asfaltat  
scara 1:100

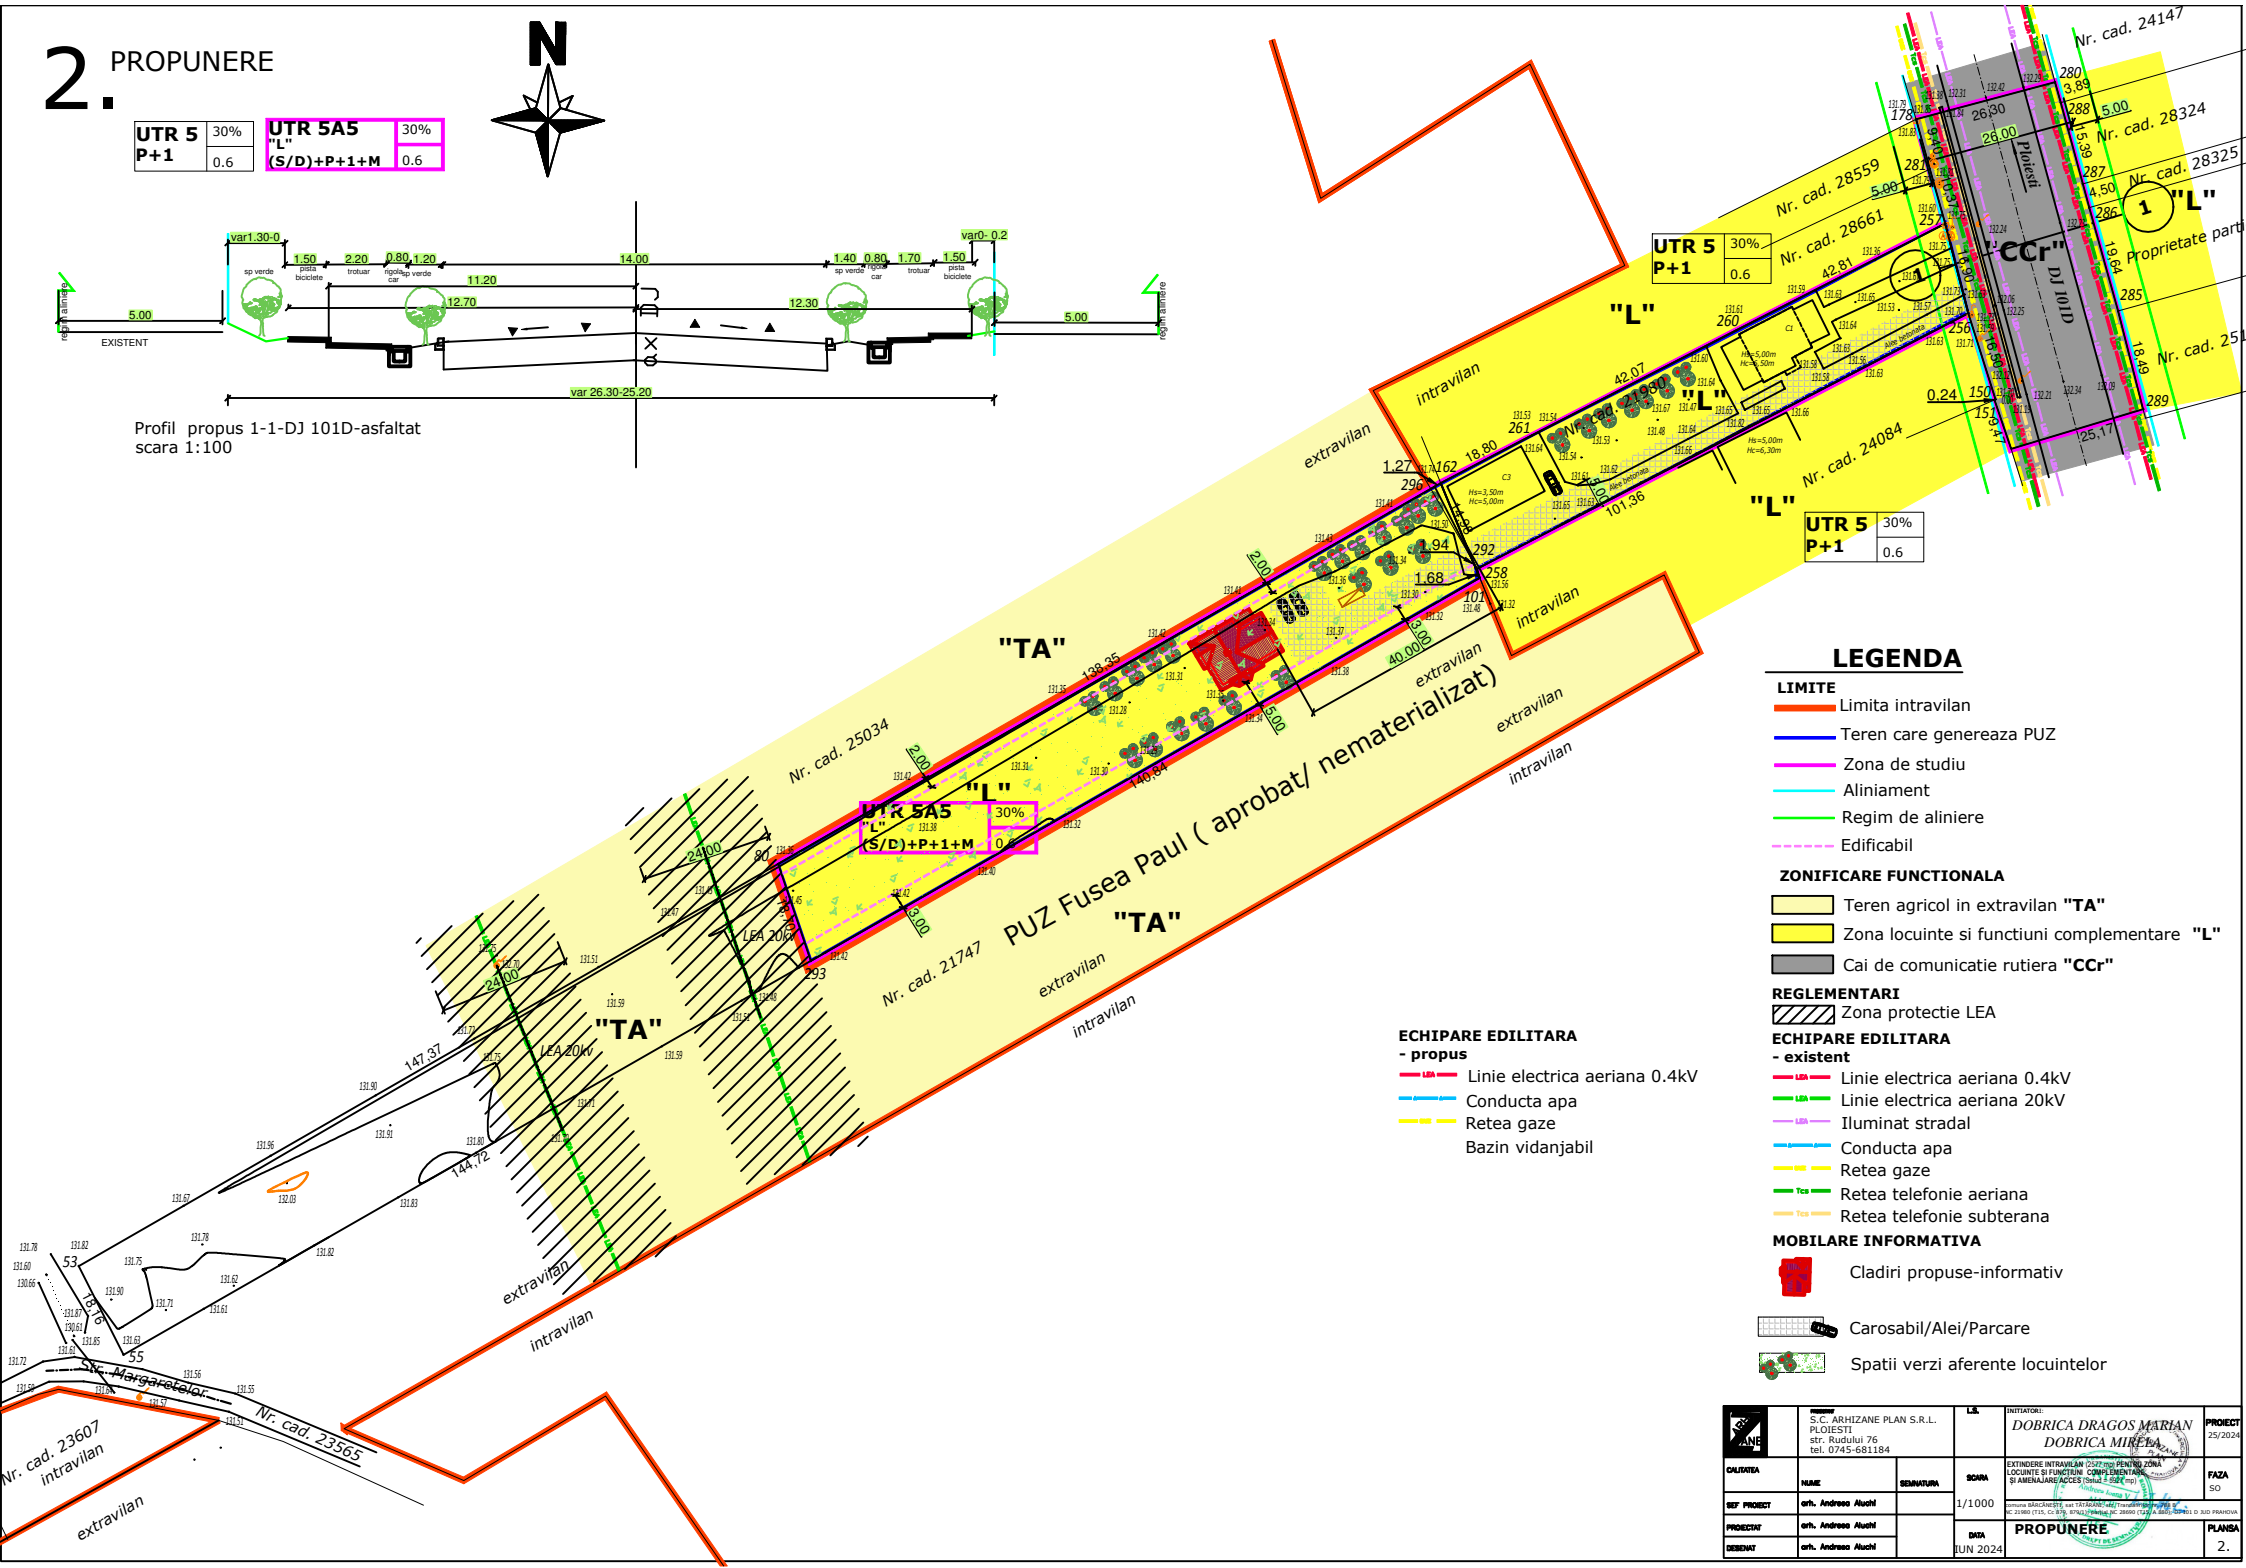

## LEGENDA

- LIMITE**
- Limita intravilan
  - Teren care genereaza PUZ
  - Zona de studiu
  - Aliniament
  - Regim de aliniere
  - Edificabil
- ZONIFICARE FUNCTIONALA**
- Teren agricol in extravilan "TA"
  - Zona locuinte si functiuni complementare "L"
  - Cai de comunicare rutiera "CCr"
- REGLEMENTARI**
- Zona protectie LEA
- ECHIPARE EDILITARA - propus**
- Linie electrica aeriana 0.4kV
  - Conducta apa
  - Retea gaze
  - Bazin vidanjabil
- ECHIPARE EDILITARA - existent**
- Linie electrica aeriana 0.4kV
  - Linie electrica aeriana 20kV
  - Iluminat stradal
  - Conducta apa
  - Retea gaze
  - Retea telefonie aeriana
  - Retea telefonie subterana
- MOBILARE INFORMATIVA**
- Cladiri propuse-informativ
  - Carosabil/Alei/Parcare
  - Spatii verzi aferente locuintelor

S.C. ARHIZANE PLAN S.R.L. PLOIESTI str. Ruzdului 76 tel. 0745-681184		INITIATORI DOBRICA DRAGOS MARIAN DOBRICA MIRELA		PROIECT 25/2024
CALENDAR	NUMAR	SCALA	CONTINUT	FAZA
	nr. Andreia Alufl	1/1000	EXTINDERE INTRAVILAN (PUZ) PENTRU ZONA LOCUINTE SI FUNCTIUNI COMPLEMENTARE SI AMPLASARE RECEA, CALD, GAZE SI VANDABIL	SD
PROIECT	nr. Andreia Alufl	DATA	PROPUNERE	PLANSA
DEBIT	nr. Andreia Alufl	SUN 2024		2.