


JUD. PRAHOVA
TERITORIUL: Com. BARCANESTI, T.23 A432/3, DN1A - EXTRAVILAN
NUME BENEFICIAR: SC ALGABETH COM SRL
NUMARUL CADASTRAL PROVIZORIU AL BUNULUI IMOBIL: 20589, 28551
CARTEA FUNCARA Nr. 20589, 28551
Sup. MAS. NR.CAD.20589 (T.23 A432/3) : 9899mp
Sup. MAS. NR.CAD.28551 (DN1A) : 3903mp
Sup. MAS. DN1A-DOMENIU PUBLIC : 842mp
TOTAL ZONA STUDIATA : 14644mp

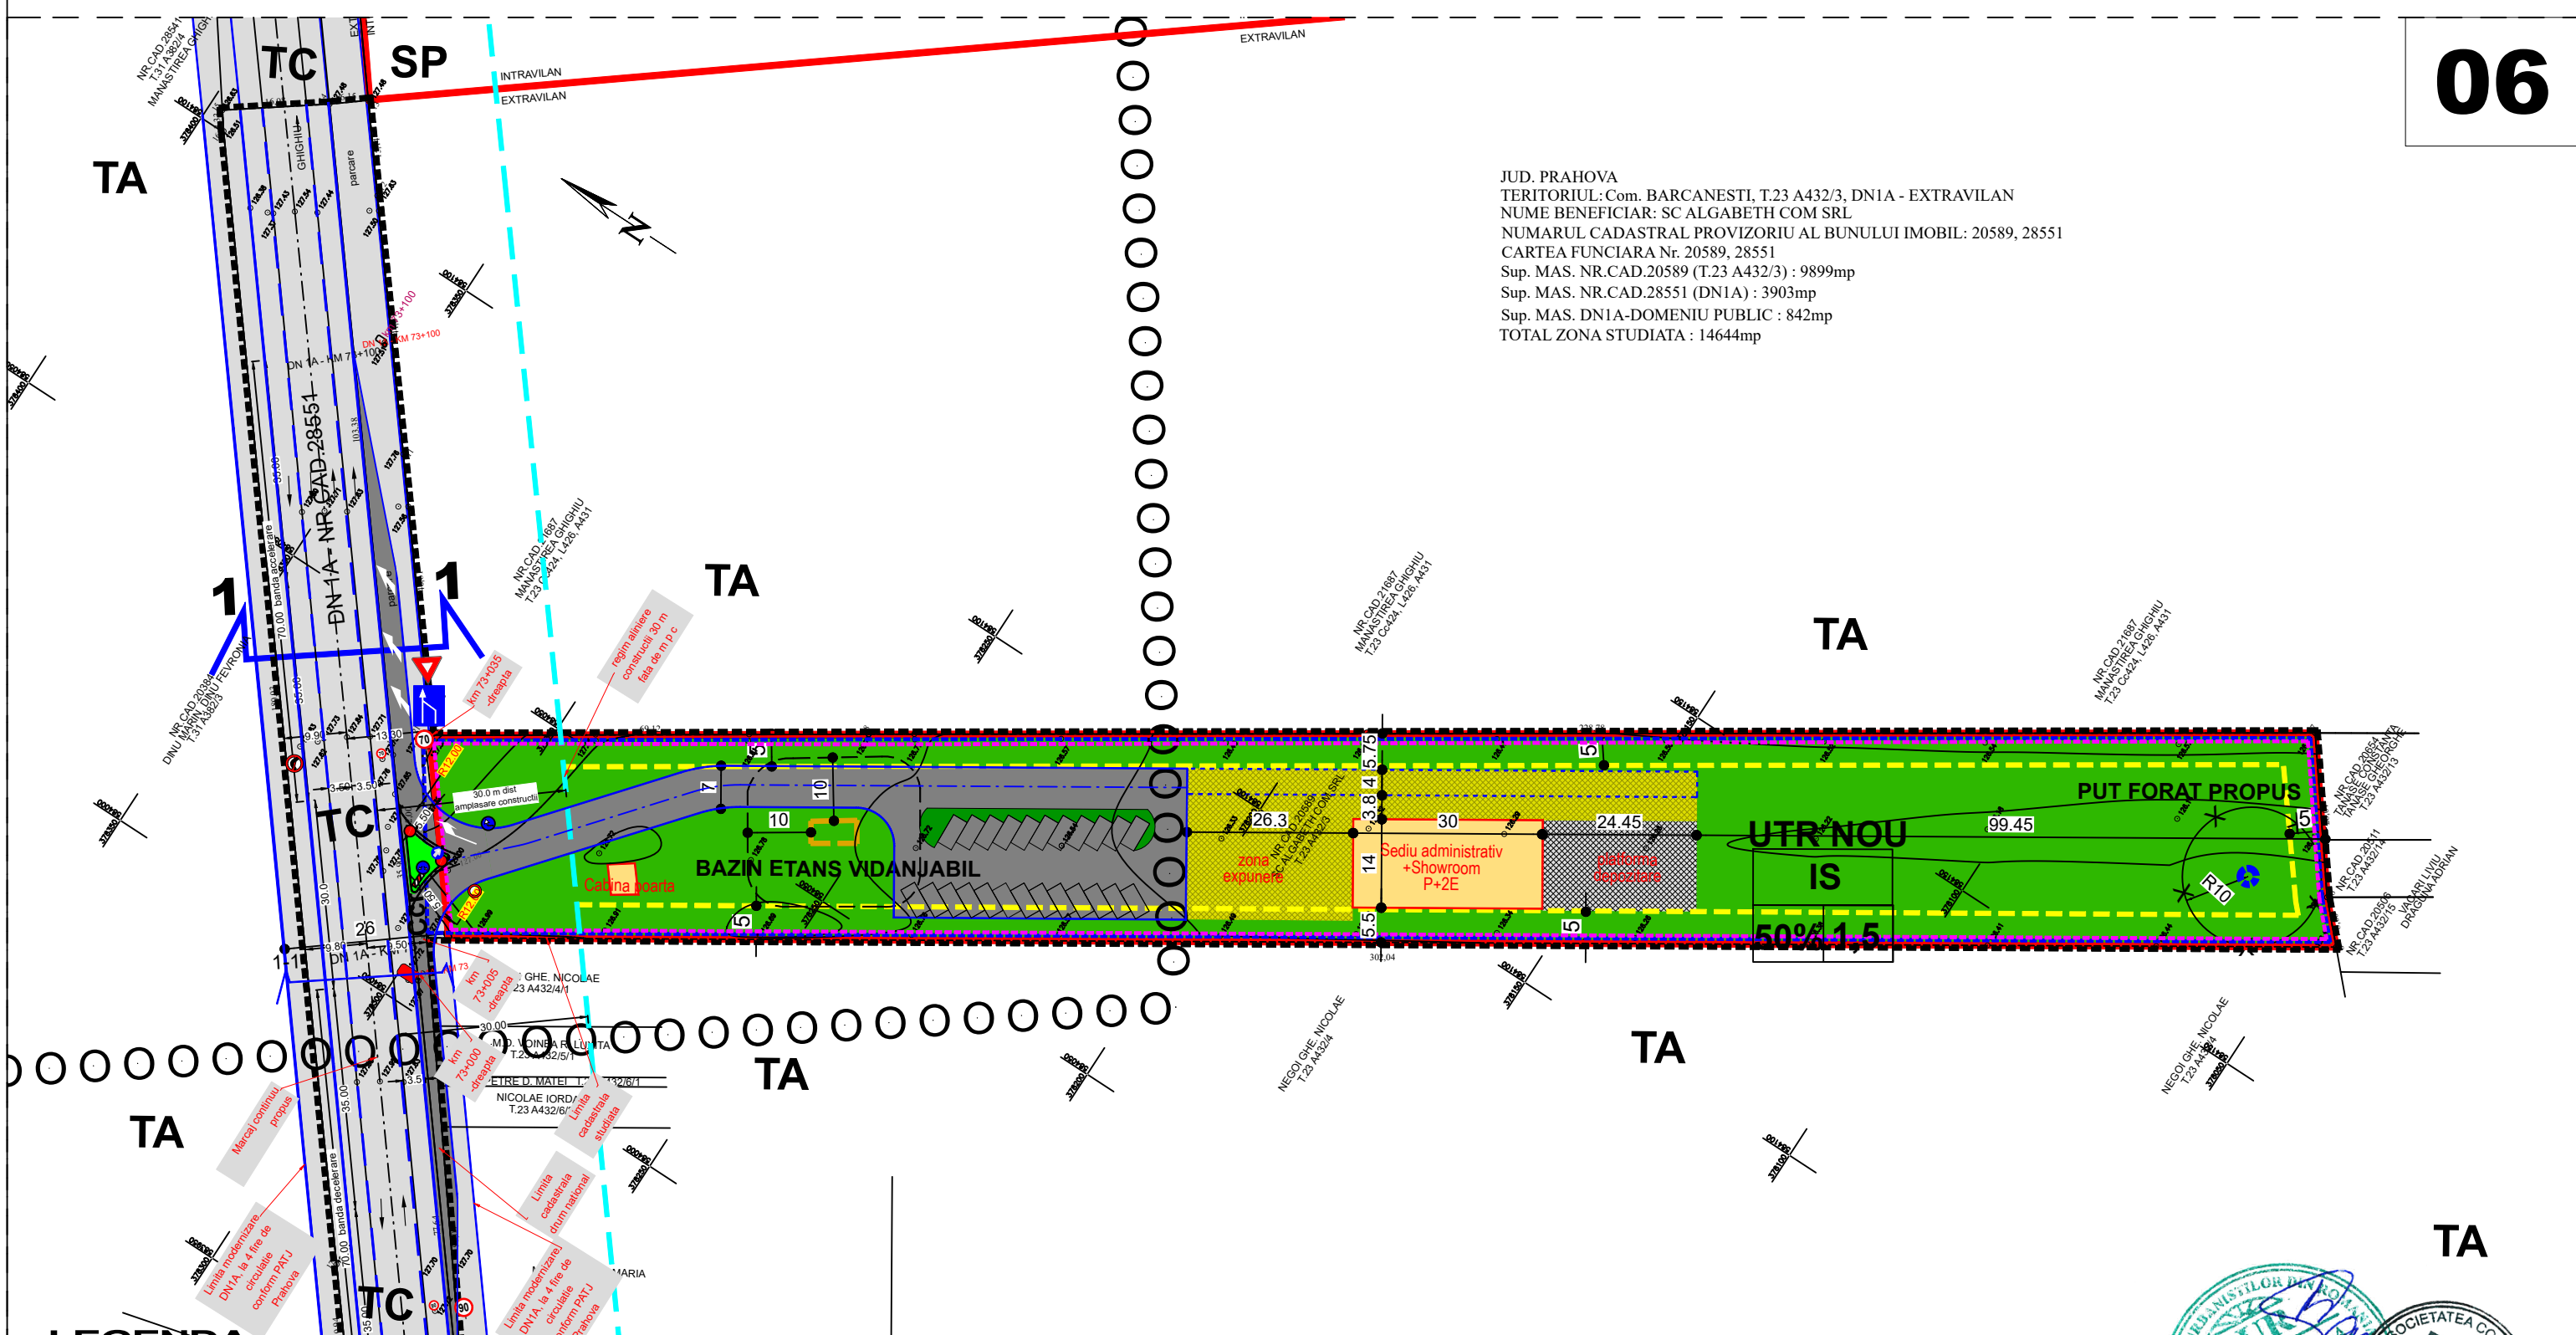

LEGENDA

LIMITE


- LIMITA INTRAVILAN EXISTENTA
- LIMITA ZONA STUDIATA = 13.842 mp
- LIMITA teren care a generat puz = 9.899 mp
- ALINIAMENT
- REGIM DE ALINIERE
- EDIFICABIL
- PROFIL TRANSVERSAL

ZONIFICARE


- CONSTRUCTII PROPUSE
- ALEI CAROSABILE
- PLATFORMA SHOWROOM
- PLATFORMA DEPOZITARE
- SPATII VERZI AMENAJATE

○○○○○○ ZONA PROTEJATA CU VALOARE ISTORICA

Profil transversal tip 1-1, conform PUG

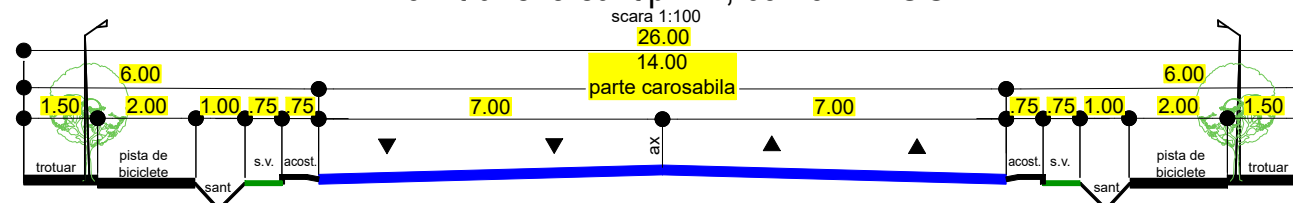

Profil transversal tip 1-1, existent

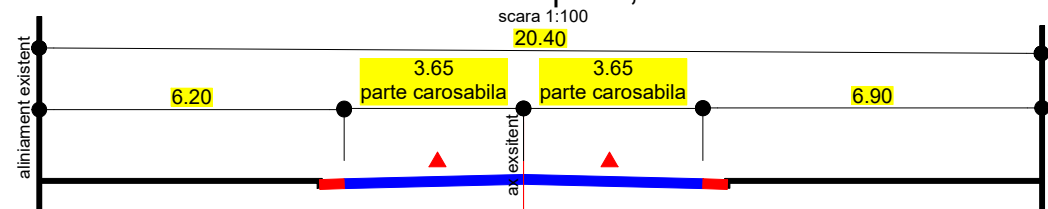

TA

-

UTR 4

IS

50% 1,5

Rh max = S/D+P+2

BiG
arhiggeoTelefon : 0722.588805
e-mail: arhi_geo@yahoo.com

DENUMIREA LUCRARII:			NUMAR PROIECT
PLAN URBANISTIC ZONAL - INTRODUCERE TEREN INTRAVILAN, PENTRU ZONĂ INSTIUTII SI SERVICII SI ZONA CAI DE COMUNICATII (ZONA ST. = 14.644 mp)			203/2023
AMPLASAMENT: Com. Barcanesti, Sat Ghighiu, tarlău 23, parcela A ^{432/3} , NR. CAD. 20589, JUD. PRAHOVA			FAZA P.U.Z.
BENEFICIAR: SC. ALGABETH COM SRL.			DATA 05.09.2023
SEF PROIECT	Arh. Bogdan Georgescu	TITLUL PLANSEI :	SCARA 1:1000
PROIECTAT	Sp. planif. ter. Ioana Licu	PLAN MOBILARE	
DESENAT	Sp. planif. ter. Ioana Licu		
VERIFICAT	Arh. Bogdan Georgescu	NR. PLANSA :	U - 06